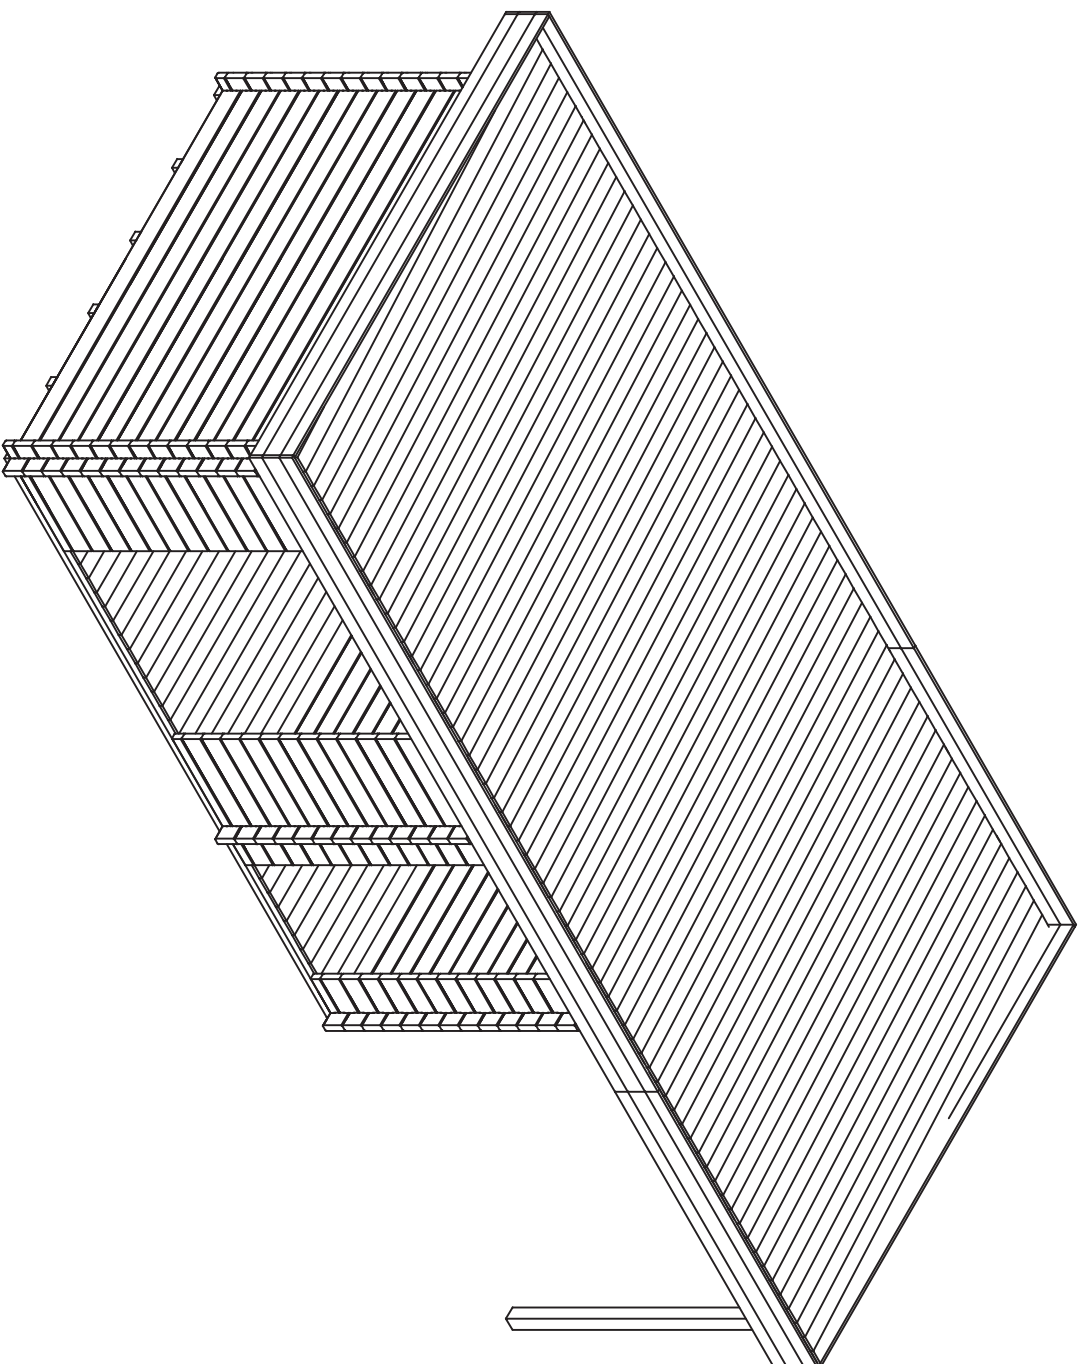
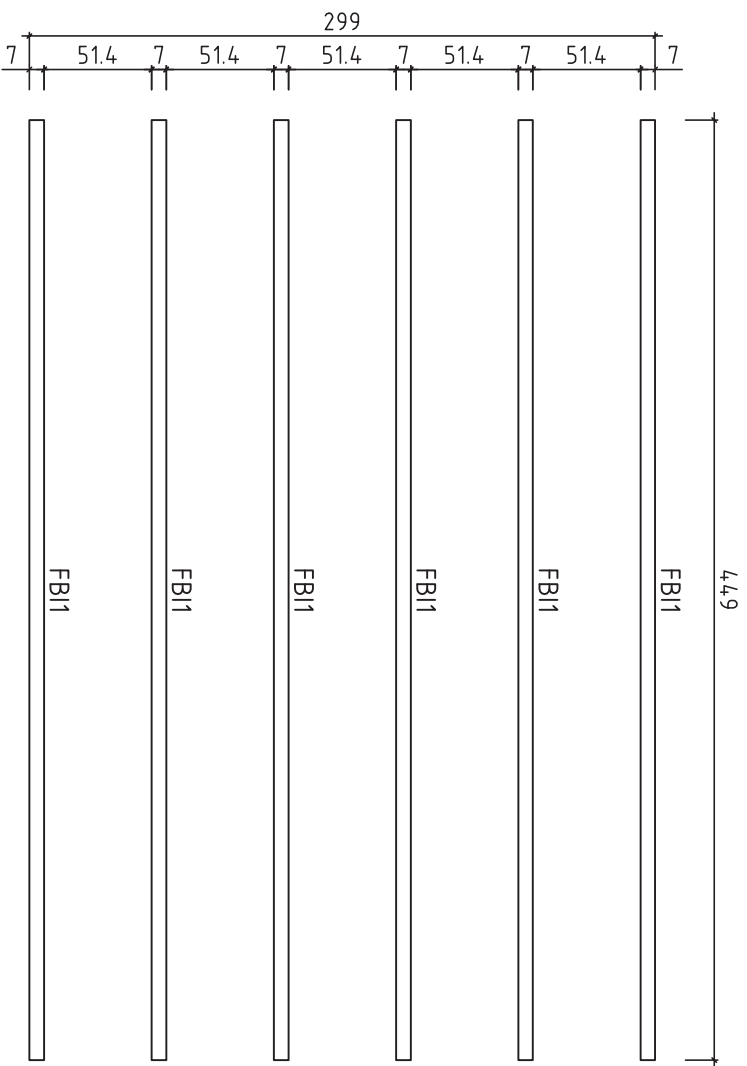





Date rev. Description V 1.0

House	Modern-E 44 Iso mit Schleppdach		Sheet	1
Drawing	3D		Scale	
Material	44x135		Date	03.02.2017
Drawer	K.K.		File	Modern-E 44 Iso mit Schleppdach 3D.dwg




Date		rev.	Description	V 1.0	
House	Modern-E 44 Iso mit Schleppdach			Sheet	2
Drawing	Floorbeams-Fussbodenbalken-Vloerbalken			Scale	1:35
Material	70x43 (Impregnated)			Date	03.02.2017
Drawer	File		Modern-E 44 Iso mit Schleppdach.dwg		

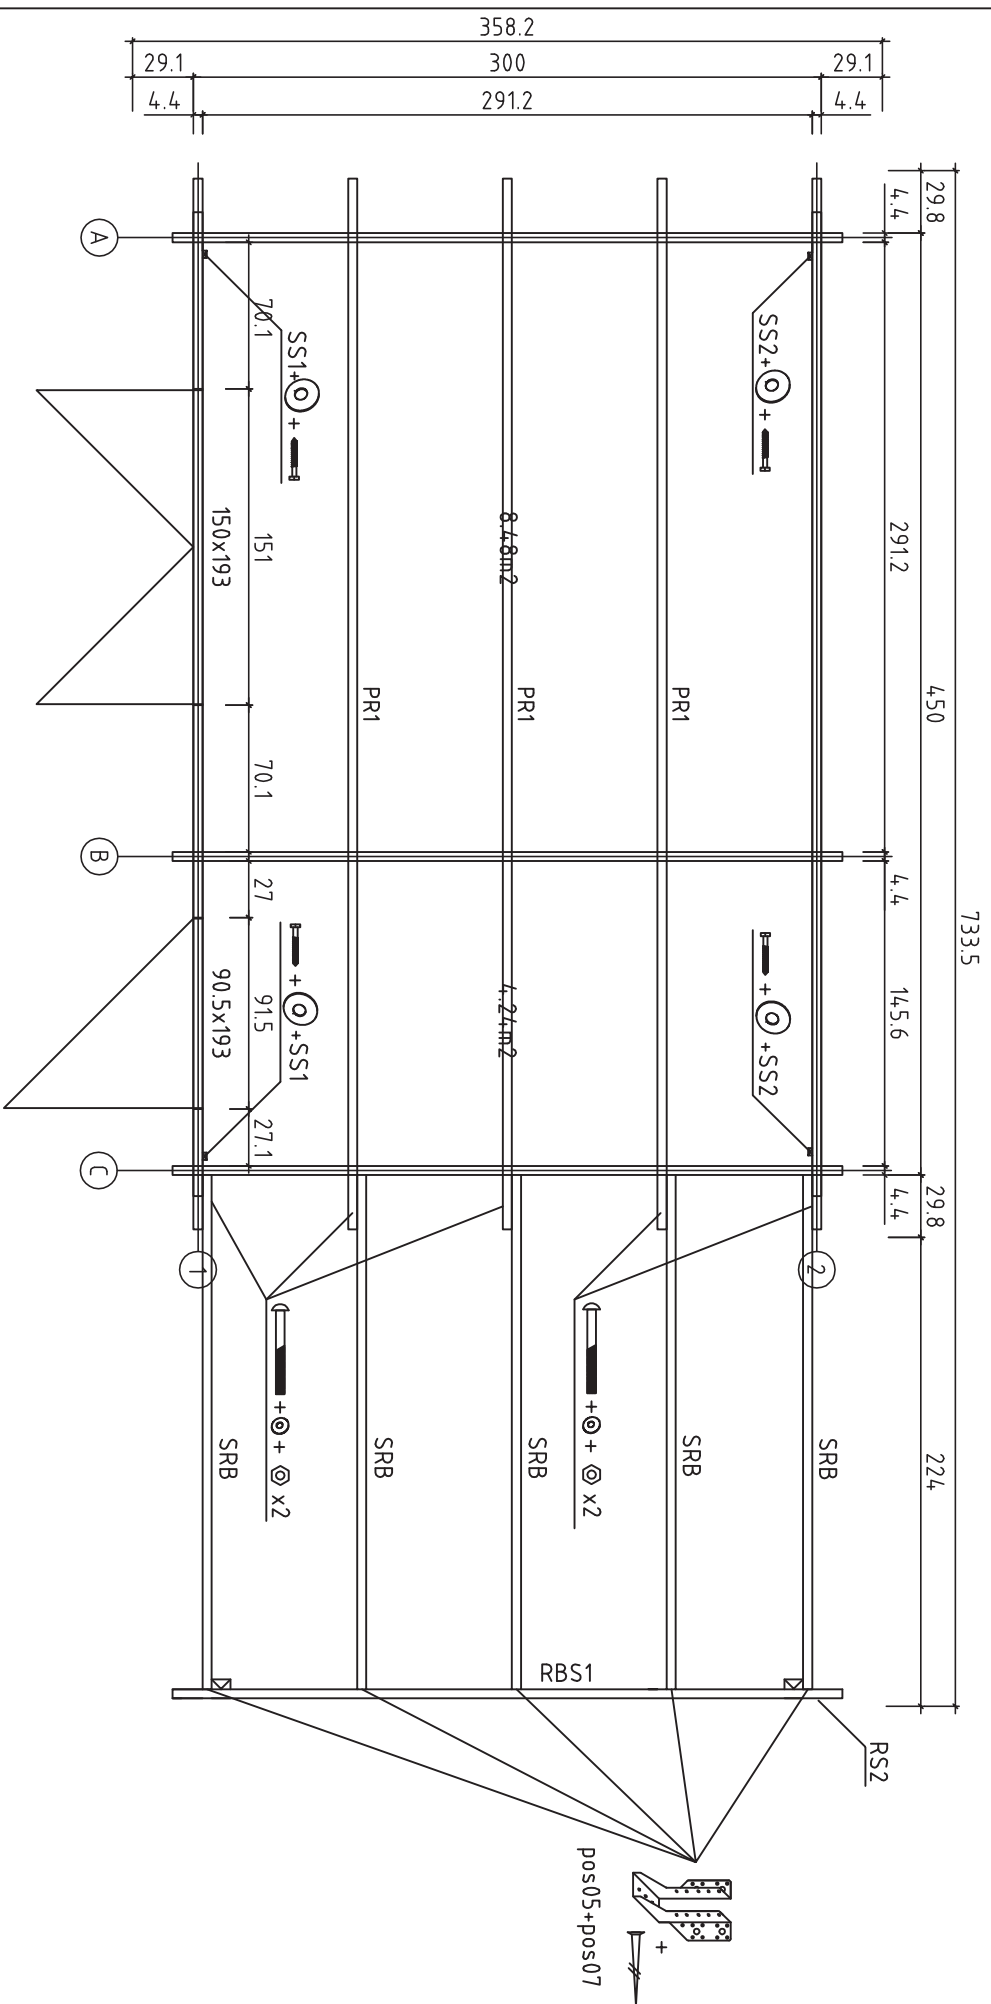


Date rev. Description V 1.0

House	Modern-E 44 Iso mit Schleppdach	Sheet	3
Drawing	Grundplan-Grundplan-Plan	Scale	1:35
Material	44x135	Date	03.02.2017
Drawer	File	Modern-E 44 Iso mit Schleppdach.dwg	

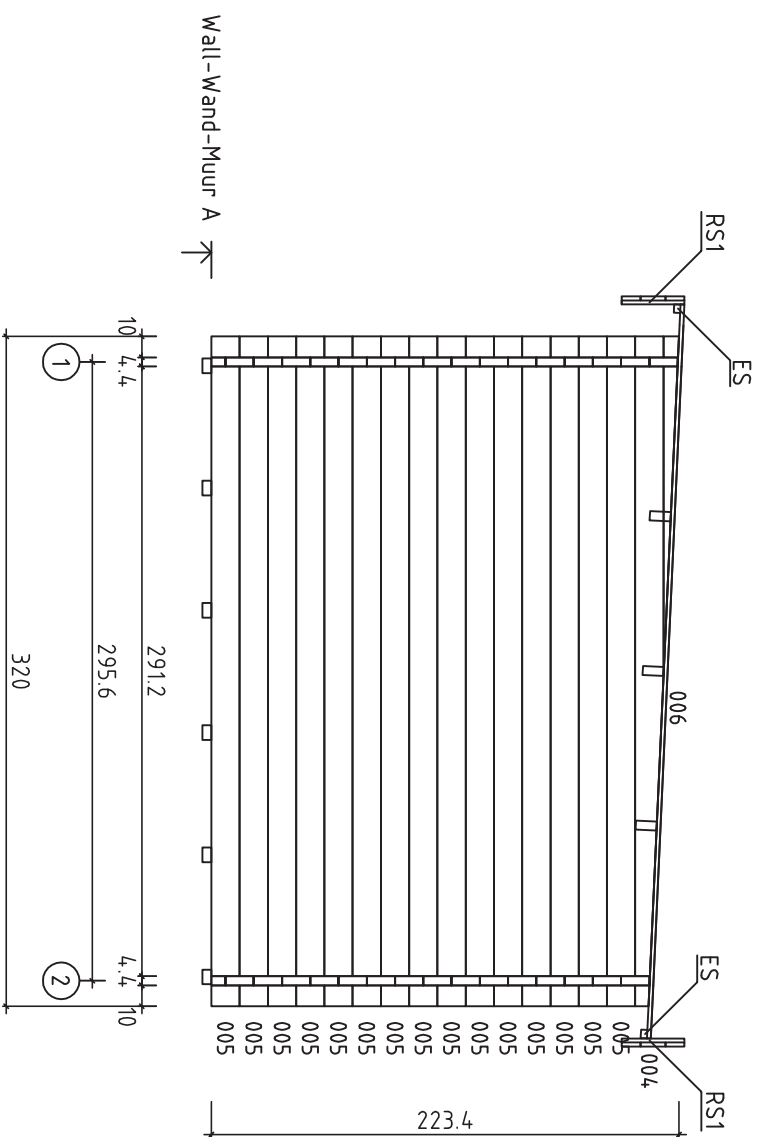


Date	rev.	Description	V 1.0
House	Modern-E 44	Iso mit Schleppdach	Sheet 4
Drawing	Wall - Wand - Muur	A	Scale 1:35
Material	44,x135		Date 03.02.2017
Drawer	File	Modern-E 44, Iso mit Schleppdach.dwg	

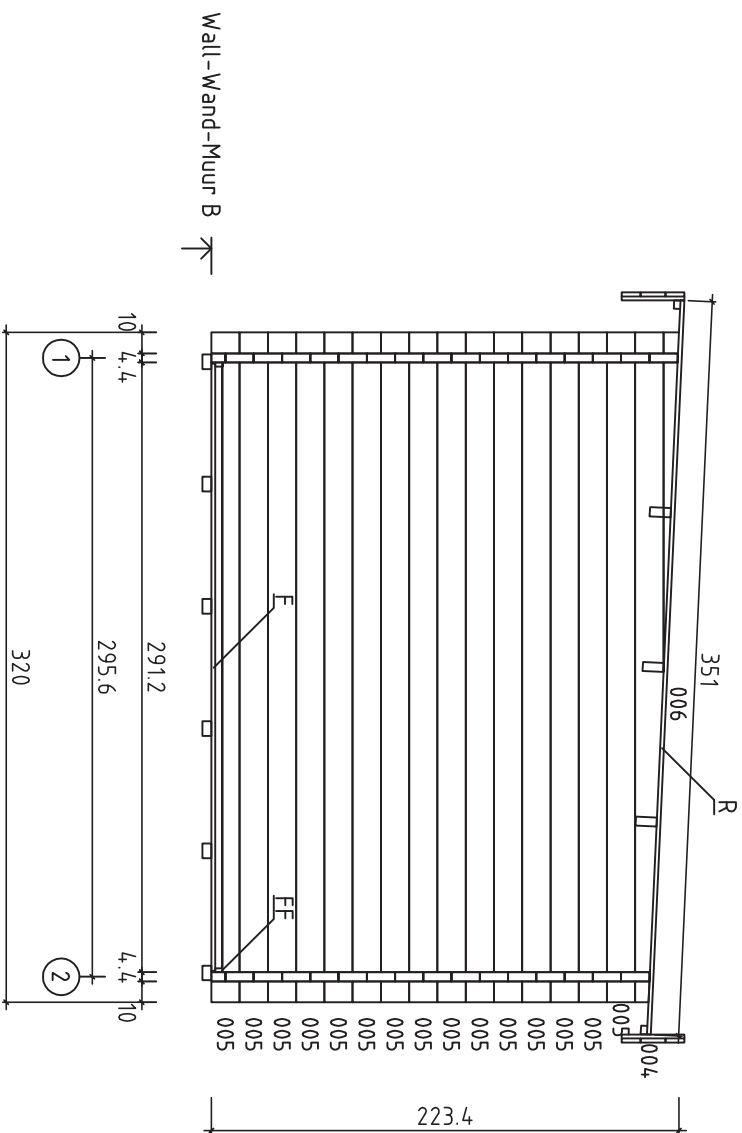

Wall-Wand-Muur B

Date rev. Description V 1.0


House	Modern-E 44 Iso mit Schleppdach	Sheet	5
Drawing	Wall-Wand-Muur B	Scale	1:35
Material	44x135	Date	03.02.2017
Drawer	File Modern-E 44 Iso mit Schleppdach.dwg		

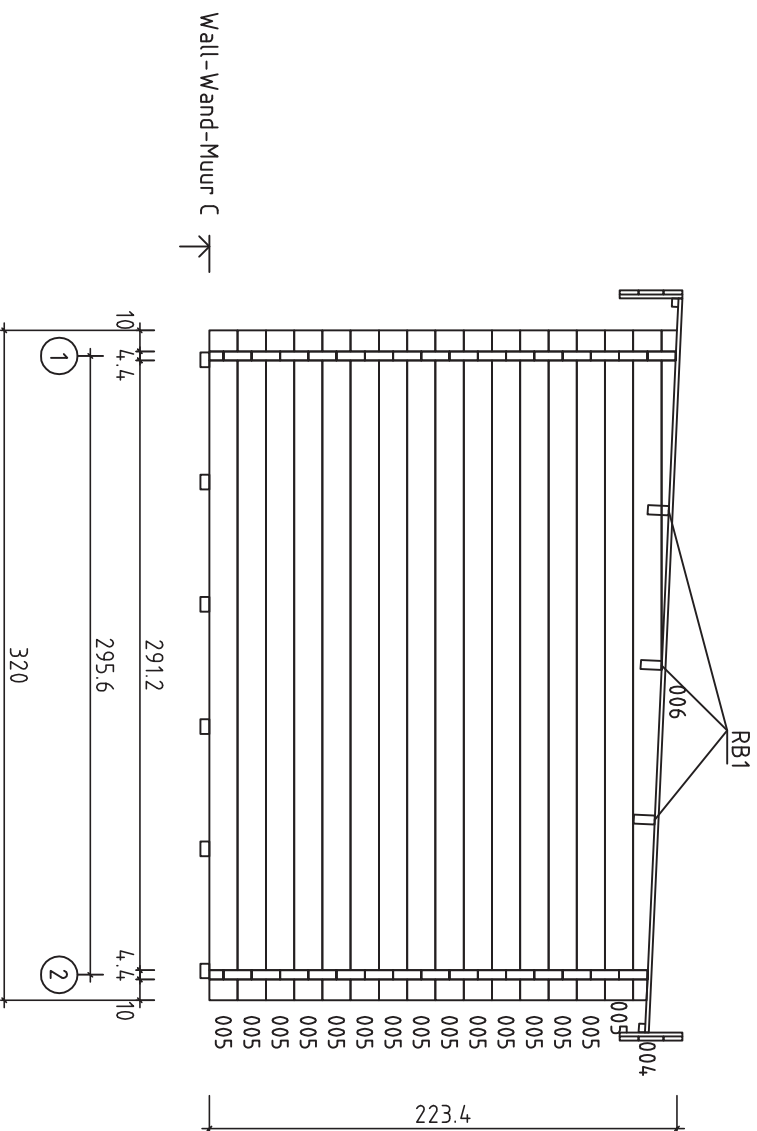

Wall-Wand-Muur C

Date rev. Description V 1.0


House	Modern-E 44 Iso mit Schleppdach	Sheet	6
Drawing	Wall-Wand-Muur C	Scale	1:35
Material	44x135	Date	03.02.2017
Drawer	File Modern-E 44 Iso mit Schleppdach.dwg		

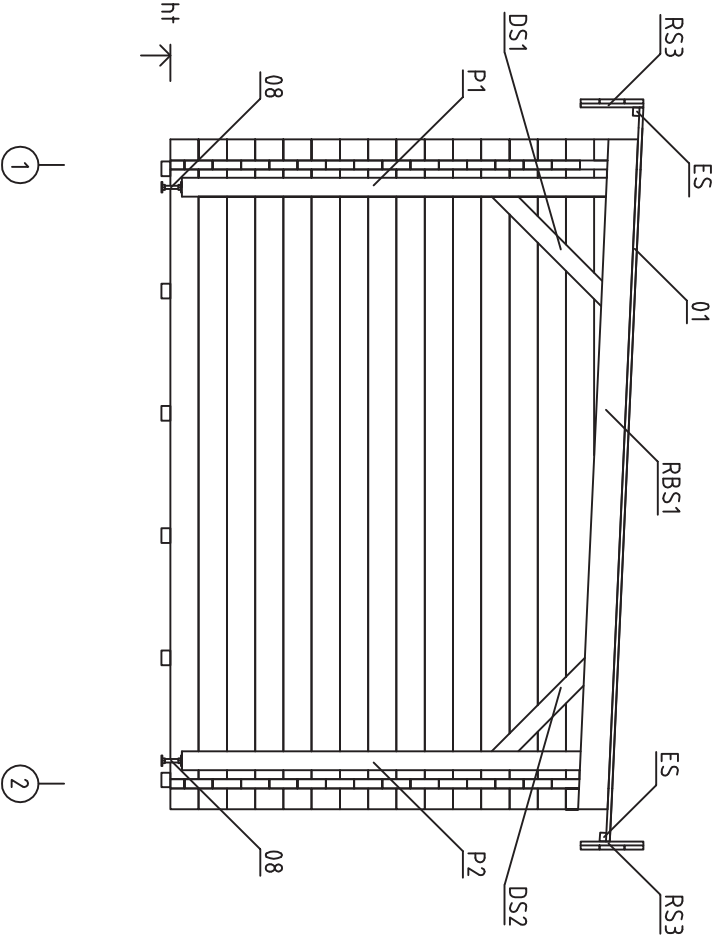


Side view-Seitenansicht-Zijaanzicht

Date rev. Description V 1.0

House	Modern-E 44 Iso mit Schleppdach	Sheet	7
Drawing	Side view-Seitenansicht-Zijaanzicht	Scale	1:35
Material	44x135	Date	03.02.2017
Drawer	File	Modern-E 44 Iso mit Schleppdach.dwg	

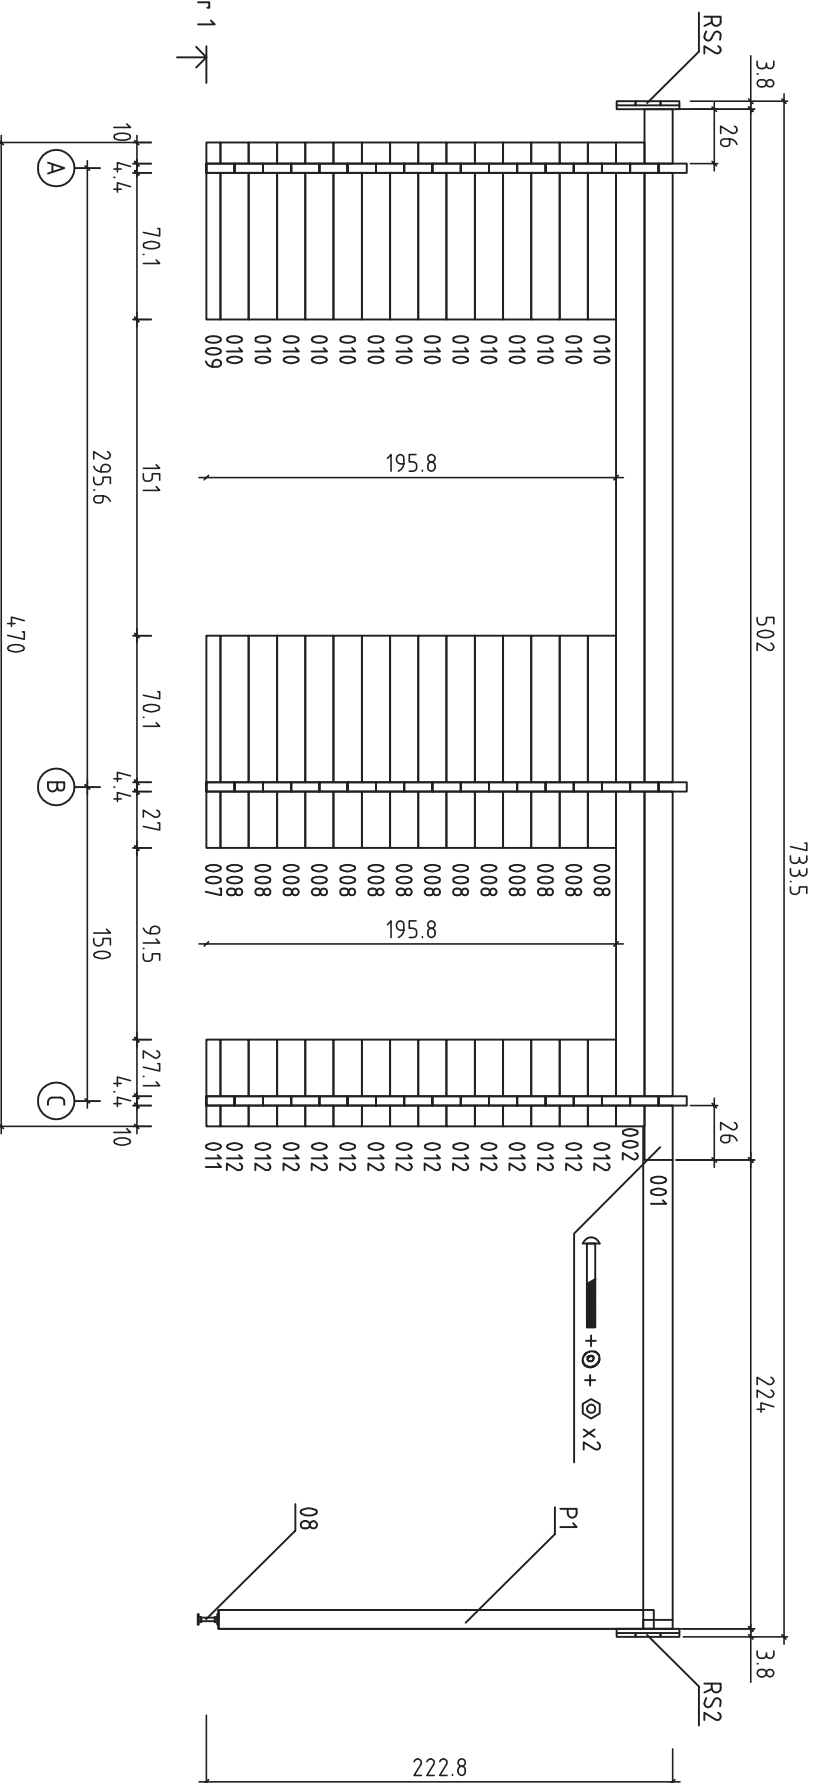


Date	rev.	Description	V 1.0
House	Modern-E 44	Iso mit Schieppdach	Sheet 8
Drawing	Wall-Wand-Muur 1	Scale	1:35
Material	44 x 135	Date	03.02.2017
Drawer		File	Modern-E 44 Iso mit Schieppdach.dwg

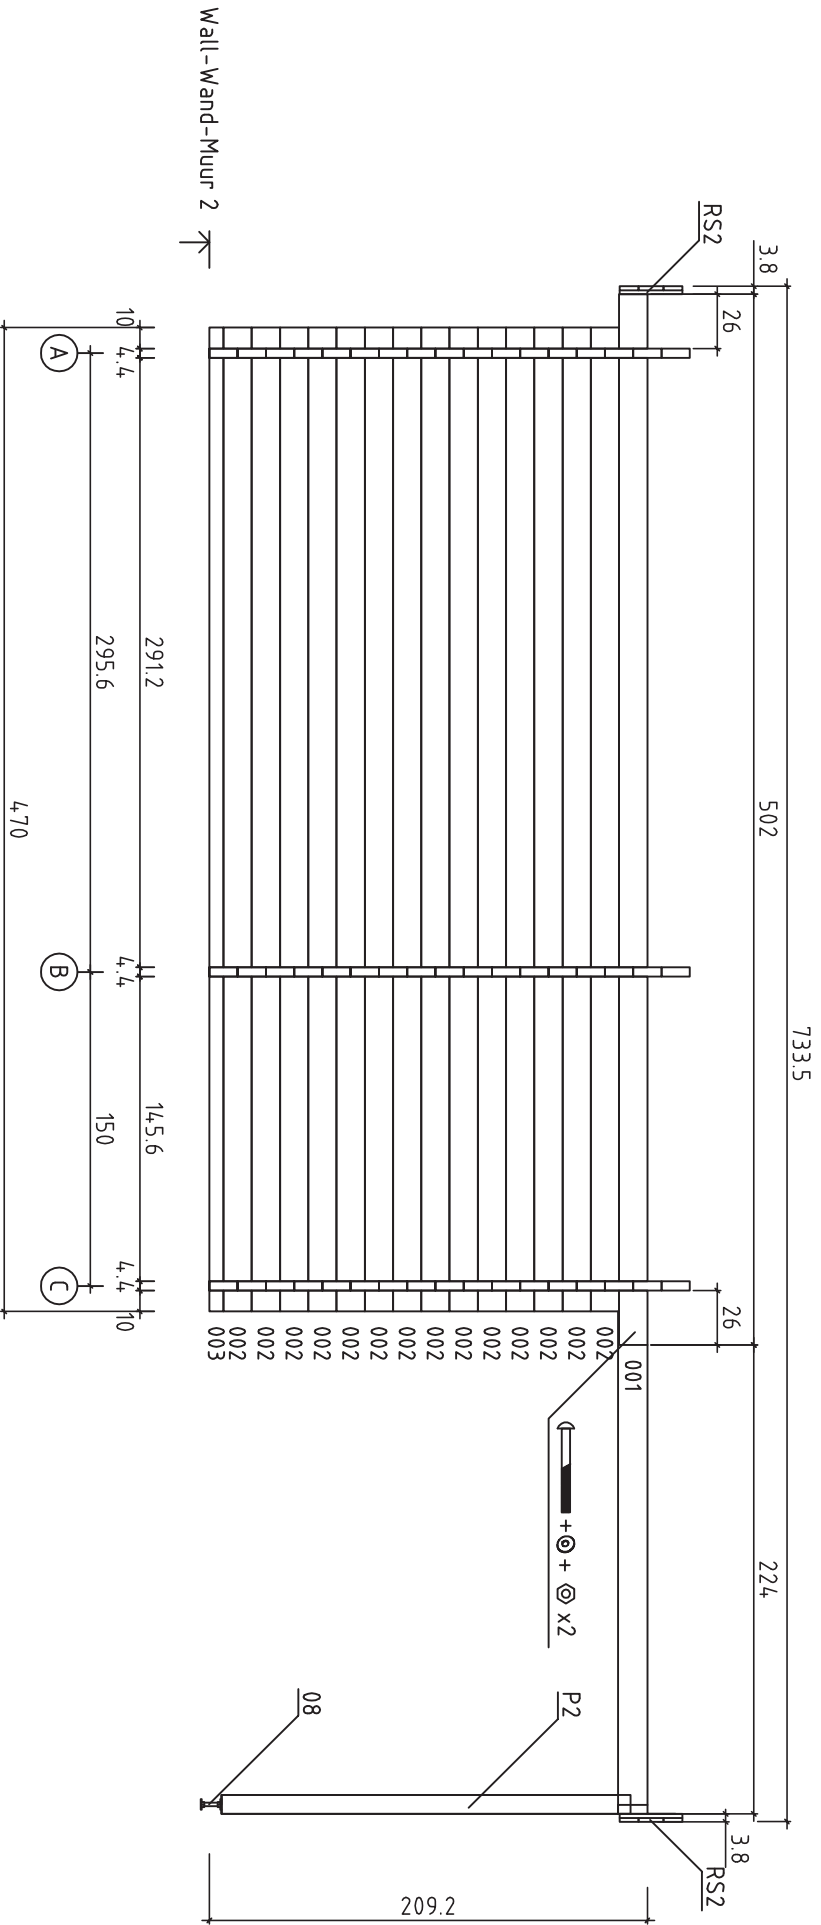

Wall-Wand-Muur 2

Date	rev.	Description	V 1.0
House	Modern-E 44 Iso mit Schleppdach	Sheet 9	
Drawing	Wall-Wand-Muur 2	Scale 1:35	
Material	44x135	Date 03.02.2017	
Drawer	File Modern-E 44 Iso mit Schleppdach.dwg		

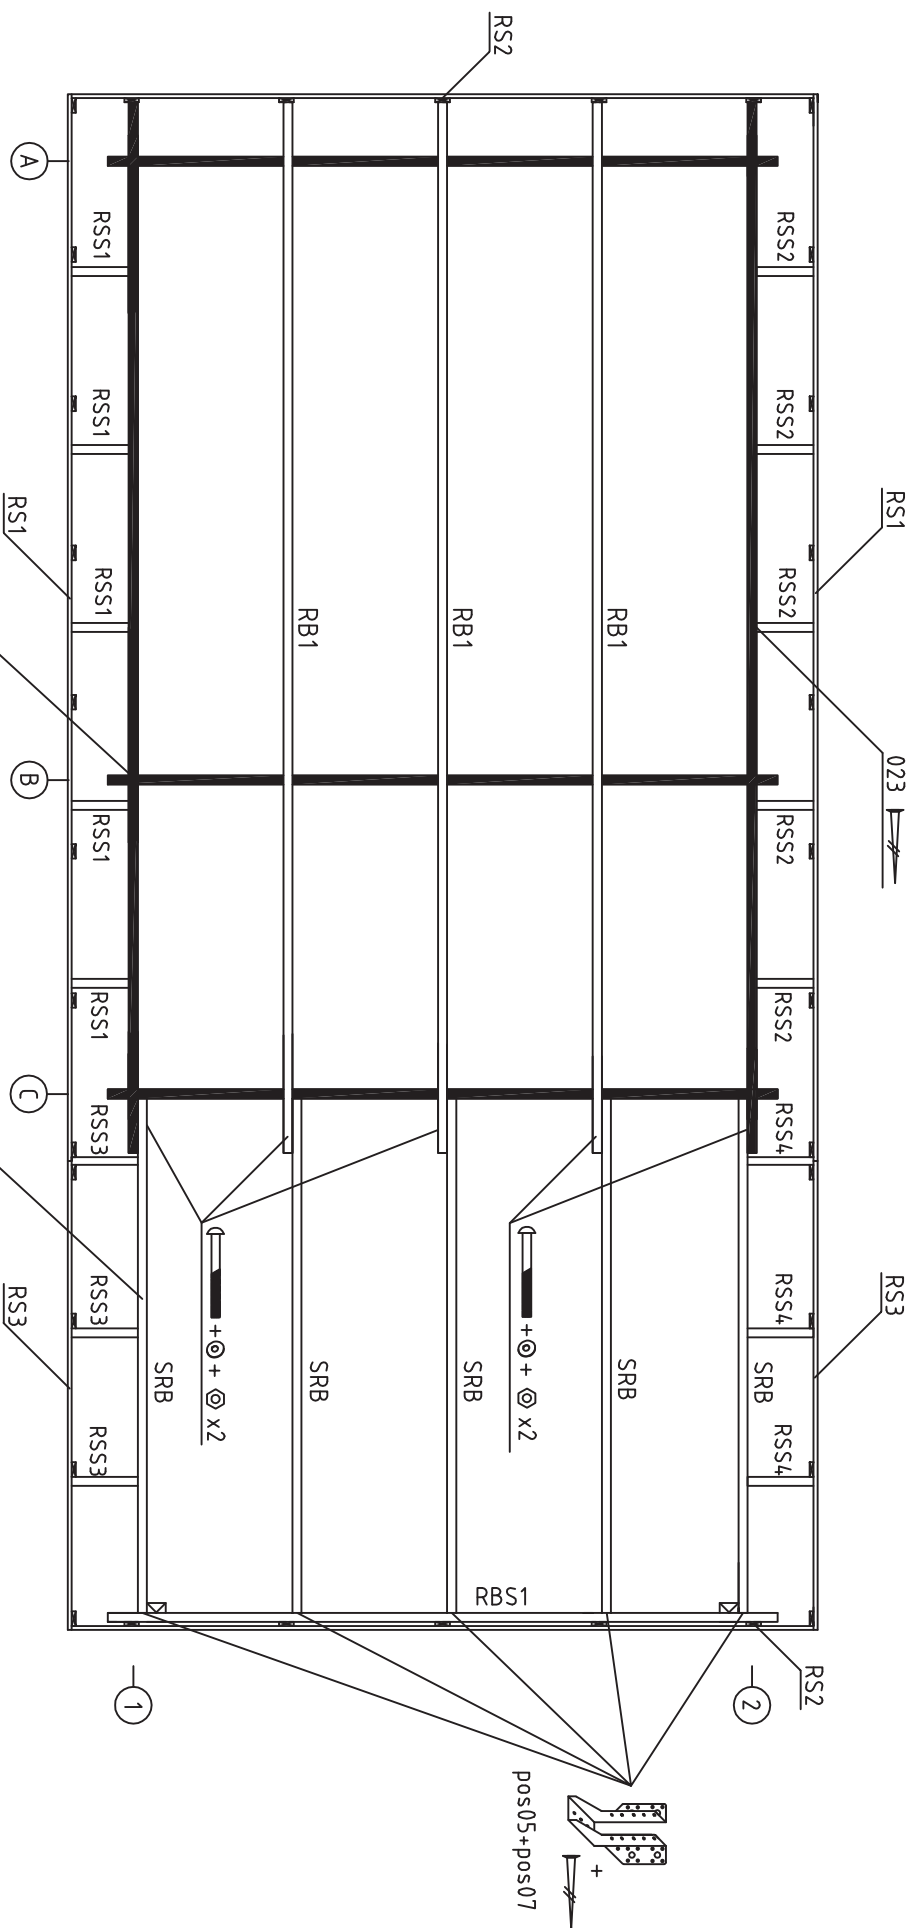


















Modern E-28(44)

Modern E-SD




Date rev. Description V 1.0

House	Modern-E 44 Iso mit Schleppdach	Sheet	10
Drawing	Roof-Dach-Dak	Scale	1:35
Material		Date	03.02.2017
Drawer		File	Modern-E 44 Iso mit Schleppdach.dwg

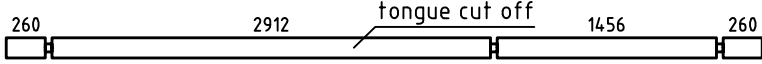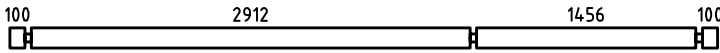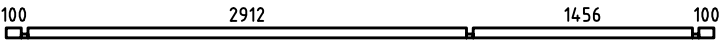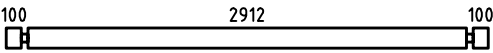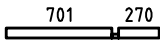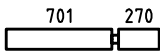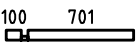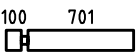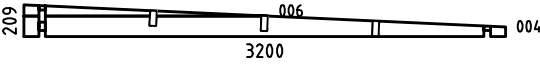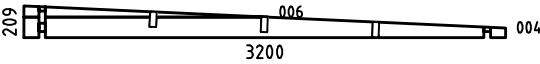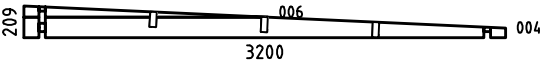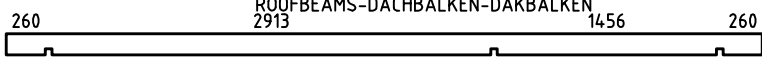  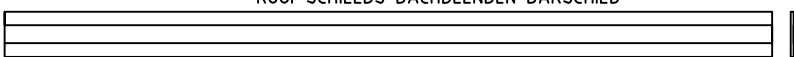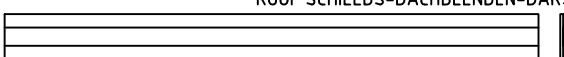
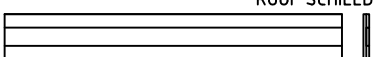
1.PAKK 520x120x93cm

Pos	Specification-Bestimmung-Omschrijving	Pcs. St.	Profil(e) (mm)	L (mm)
001		2	44x135	5020
002	 +1= EXTRA PROFILE	15+1	44x135	4700
003		1	44x68	4700
005		45	44x135	3200
007		1	44x68	1015
008		14	44x135	1015
009		1	44x68	845
010		14	44x135	845
011		1	44x68	415
012		14	44x135	415
WA-1		1	44x209	3200
WB-1		1	44x209	3200
WC-1		1	44x209	3200
HB	HIT BLOCK-SCHLAGHÖLZER-BLAZENPLANK 	2	44x135	300
FBI1	FLOORBEAMS-FUSSBODENBALKEN-VLOERBALKEN 	6	70x43	4490
RB1	 ROOFBEAMS-DACHBALKEN-DAKBALKEN	3	43x140	5020
SRB	 ROOFBEAMS-DACHBALKEN-DAKBALKEN	5	43x140	2457
RBS1	 ROOFBEAM SUPPORT-DACHBALKEN STÜTZUNG-DAKBALKEN ONDERSTEUNING	1	43x140	3209
RSS1	 ROOF SHIELDS SUPPORT-DACHBLENDEN STÜTZUNG-DAKSCHILD STUTTEN	5	43x140	272
RSS2	 ROOF SHIELDS SUPPORT-DACHBLENDEN STÜTZUNG-DAKSCHILD STUTTEN	5	43x90	272
RSS3	 ROOF SHIELDS SUPPORT-DACHBLENDEN STÜTZUNG-DAKSCHILD STUTTEN	3	43x140	316
RSS4	 ROOF SHIELDS SUPPORT-DACHBLENDEN STÜTZUNG-DAKSCHILD STUTTEN	3	43x90	316
RS1	 ROOF SHIELDS-DACHBLENDEN-DAKSCHILD	2	38x300	5096
RS2	 ROOF SHIELDS-DACHBLENDEN-DAKSCHILD	2	38x300	3545
RS3	 ROOF SHIELDS-DACHBLENDEN-DAKSCHILD	2	38x300	2240
Kood	Modern-E 44 Iso mit Schleppdach	Materjal	File	Modern-E 44 Iso mit Schleppdach.dwg
			Leht	11

   1.PAKK 520x120x93cm

Pos	Specification-Bestimmung-Omschrijving	Pcs. St.	Profil(e) (mm)	L (mm)
P1	POST-PFOSTEN-STUT 	1	90x90	2080
P2	POST-PFOSTEN-STUT 	1	90x90	1955
DS1	DIAGONAL SUPPORT-DIAGONALSTÜTZE-DIAGONALE ONDERSTEUNING 	1	43x90	739
DS2	DIAGONAL SUPPORT-DIAGONALSTÜTZE-DIAGONALE ONDERSTEUNING 	1	43x90	631
F	FLOORBOARD-FUSSBODENBRETTER-VLOERPLANK  or-oder-of	39+1 51+1	114x19 88x19	2900 2900
R	ROOFBOARD-DACHBRETTER-DAKPLANK  or-oder-of	65+1 83+1	114x19 88x19	3510 3510
FF	FLOOR FILLET-FUSSBODENLEISTE-VLOERPLINT 		19x35	21m
SS1	STORM SLAT-STURMLEISTE-STORMLIJST 	2	19x35	2180
SS2	STORM SLAT-STURMLEISTE-STORMLIJST 	2	19x35	2050
ES	EAVE SLAT-TRAUFENLEISTE-AFDEKLIJST 	4	30x40	2510
ES	EAVE SLAT-TRAUFENLEISTE-AFDEKLIJST 	2	30x40	2260
02	NAILS-NAGEL-NAGEL 	735	Ø2.5	60
05	SCREWS-SCHRAUBEN-SCHROEVEN 	170	4,5	50
06	SCREWS-SCHRAUBEN-SCHROEVEN 	90	4,5	90
03	BOLT-BOLZEN-BOLT + NUT-NUSS-MOER 	10+10	Ø10	90
04	WASHER-SCHEIBE-SCHIJF (FOR-FÜR-VOOR BOLT-BOLZEN-BOLT) 	20	Ø10	
	SCREWS-SCHRAUBEN-SCHROEF (FOR-FÜR-VOOR STORM SLAT-STURMLEISTE-STORMLIJST) 	12	Ø6	50
	WASHER-SCHEIBE-SCHIJF (FOR-FÜR-VOOR STORM SLAT-STURMLEISTE-STORMLIJST) 	12	Ø6	
07	ROOFBEAM SUPPORT-DACHBALKEN STÜTZUNG-DAKBALKEN ONDERSTEUNING 	5	45x137	2
08	POST REGULATOR-PFOSTEN REGLER-STUT REGELAAR 	2		
	VENTILATIONGRILLE-VENTILATIONSGITTER-VENTILATIEROOSTER 	6		
Kood	Modern-E 44 Iso mit Schleppdach	Materjal	File	Modern-E 44 Iso mit Schleppdach.dwg
			Leht	12

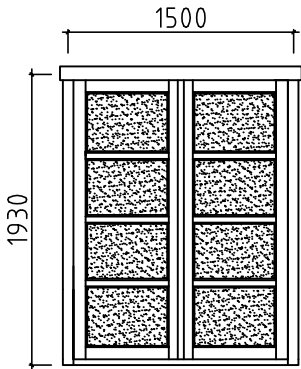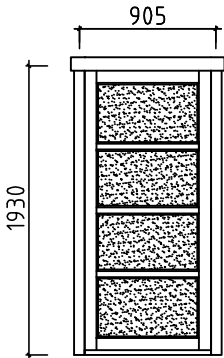1.PAKK 520x120x93cm

Pos	Specification-Bestimmung-Omschrijving	Pcs. St.	Profil(e) (mm)	L (mm)
	DOUBLEDOR FRAME SET-RAHMEN FÜR DOPPELTÜR -KOJINEN VOOR DUBBELE DEUR	1		
	DOOR LOCK COVERS-SCHLOSSBLENDEN-DEURSLOT DEKKEN	2		
	BOLT HINGE FOR DOOR-TÜRSCHARNIERE-DEURSCHARNIEREN	6		
	DOOR HANDLE-TÜRGRIFF-DEURHENDEL	2		
	CYLINDER LOCK-ZYLINDERSCHLOSS-CILINDERSLOT	2		
	DOUBLEDOR-DOPPELTÜR-DUBBELE DEUR 1500x1930 1pc-st-st (right-rechts-rechts)  Ast_Iso_PL_PK DOOR-TÜR-DEUR 905x1930 1pc-st-st (right-rechts-rechts)  Ast_Iso_PL_PK	1	1500	1930
		1	905	1930
Kood	Modern-E 44 Iso mit Schleppdach	Materjal	File	Modern-E 44 Iso mit Schleppdach.dwg
		Leht	13	